


Technical Data Sheet

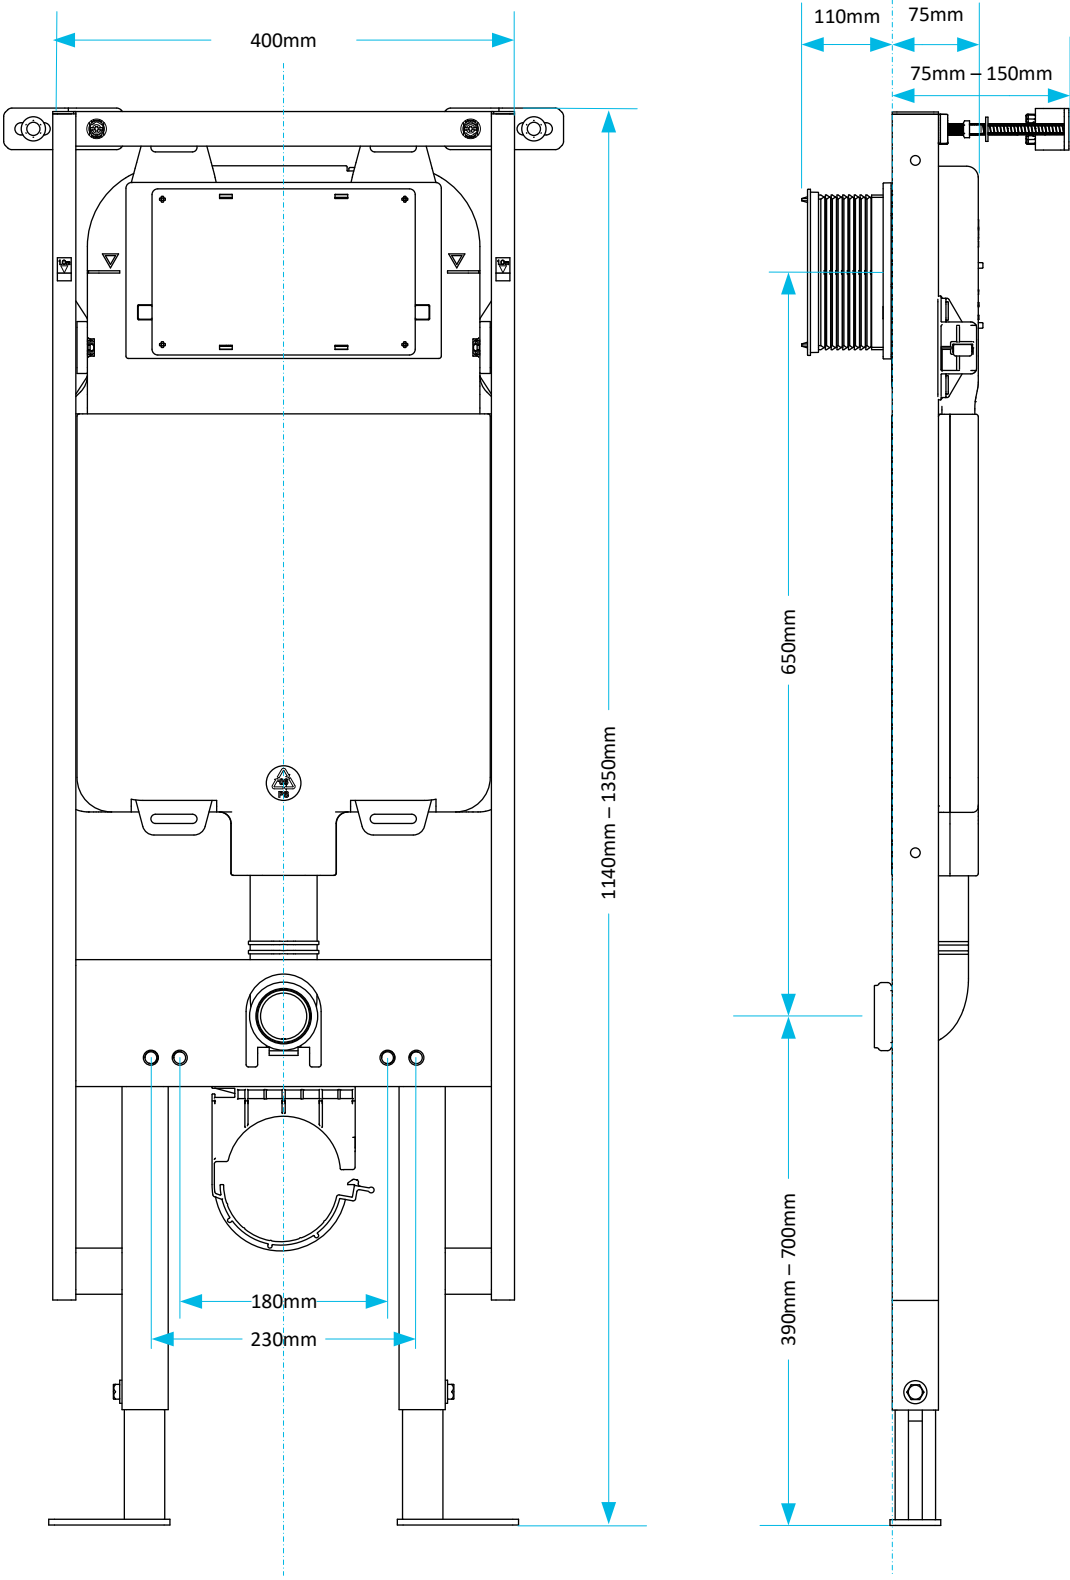

CODE:	SKYWHF01
DESCRIPTION:	Skylo ULTRA Wall Hung Frame
CATAGORY:	Cisterns

<p>© Viva Sanitary 03/04/2023</p>	
DRAWN BY:	RH
VERIFIED BY:	AH